


FNAME

REYDATE

USER

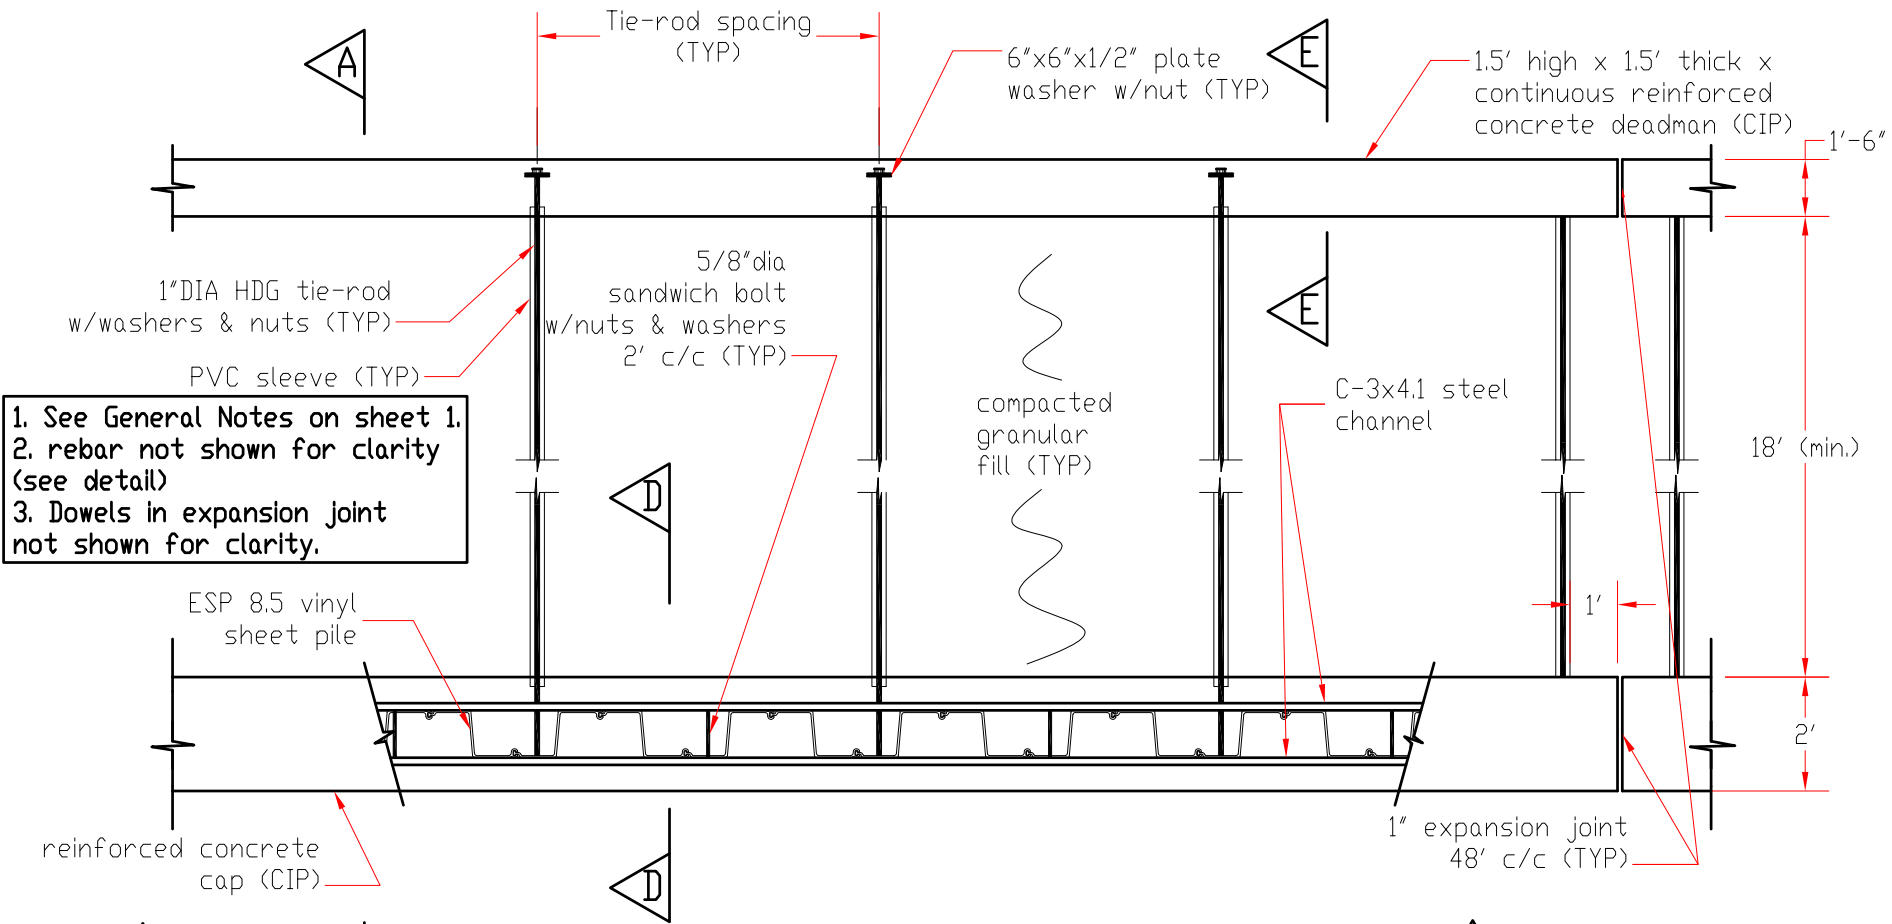

1. See General Notes on sheet 1.
2. rebar not shown for clarity (see detail)
3. Dowels in expansion joint not shown for clarity.

PLAN VIEW (Section B-B)

Scale: As noted



Scale: NTS

Date: 1/6/06

Everlast Synthetic Products, LLC
 1000 Wyngate Pkwy, S-100
 Woodstock, GA 30189
 (800)687-0036

Project:
 Waterline Development
 12890 Anywhere Street
 Coastline, FL 33705

THIS DRAWING CONTAINS PROPRIETARY INFORMATION, WHICH IS THE PROPERTY OF EVERLAST SYNTHETIC PRODUCTS, LLC AND SHALL NOT BE COPIED, REPRODUCED, OR MADE AVAILABLE TO THIRD PARTIES WITHOUT PRIOR WRITTEN PERMISSION FROM EVERLAST SYNTHETIC PRODUCTS, LLC.

Sheet 3 of 4

BOILER PLATE DRAWING. NOT FOR CONSTRUCTION.

Certified only with seal, signature, and date