



FNAME

REVDATE

USER

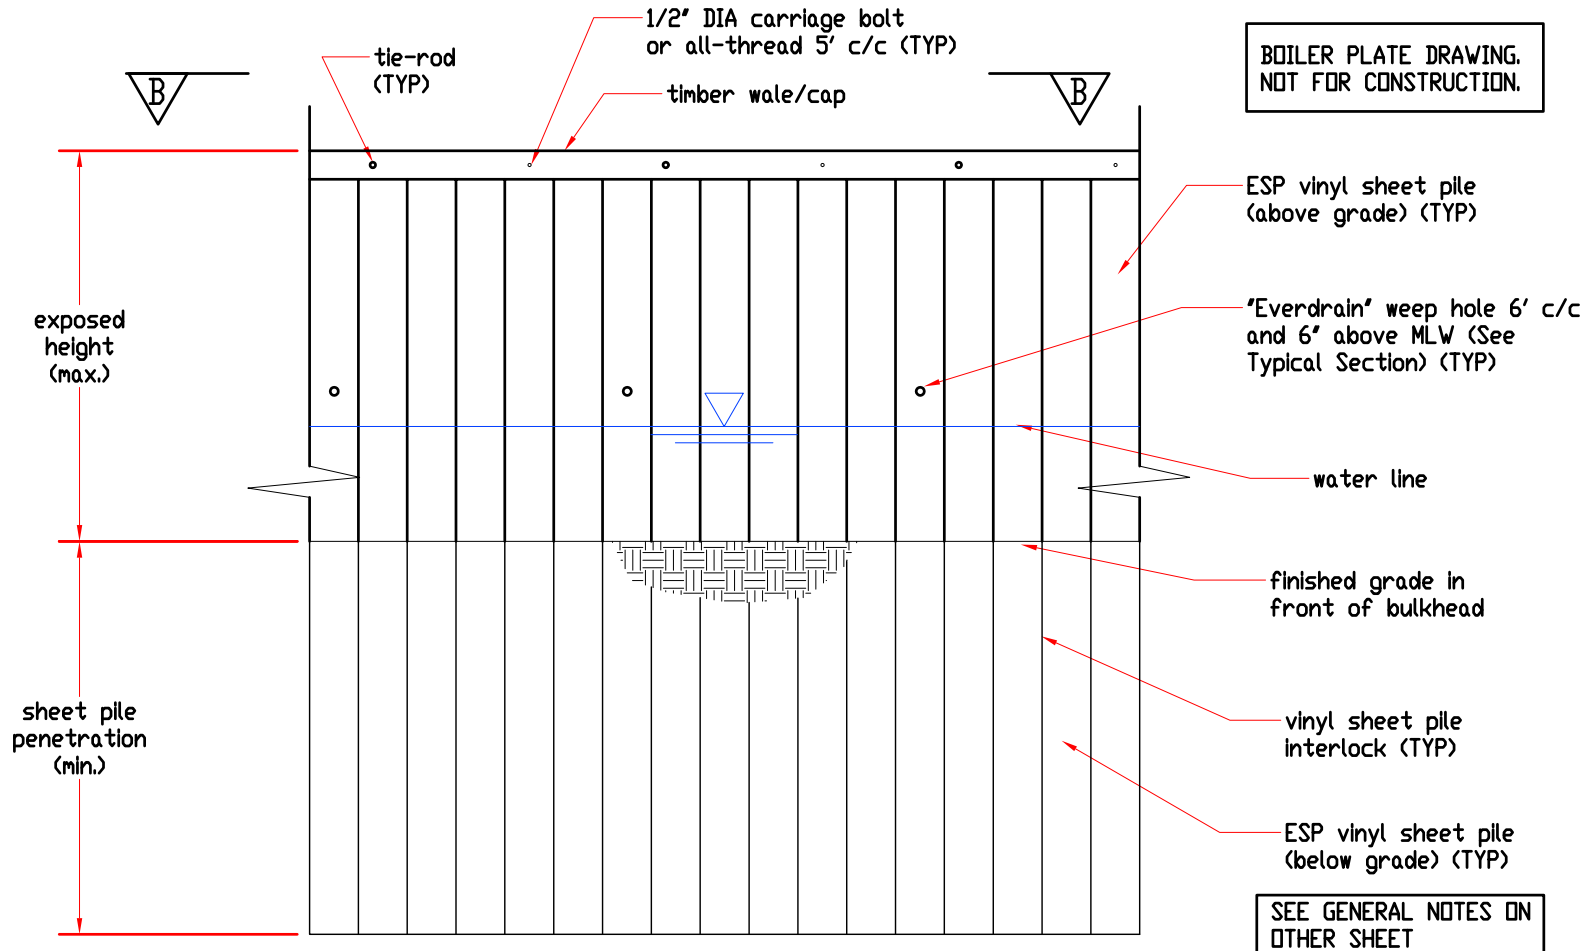

BOILER PLATE DRAWING.
NOT FOR CONSTRUCTION.

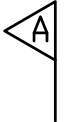

ELEVATION VIEW TIMBER CAP/WALE (View C-C)



Scale: NTS

Date: 1/6/06

Everlast Synthetic
Products, LLC
1000 Wyngate Pkwy,S-100
Woodstock, GA 30189
(800)687-0036

Project:
Waterline Development
12890 Anywhere Street
Coastline, CA 45678
458-123-9876

THIS DRAWING CONTAINS
PROPRIETARY INFORMATION,
WHICH IS THE PROPERTY OF
EVERLAST SYNTHETIC
PRODUCTS, LLC AND SHALL
NOT BE COPIED, REPRODUCED,
OR MADE AVAILABLE TO THIRD
PARTIES WITHOUT PRIOR
WRITTEN PERMISSION FROM
EVERLAST SYNTHETIC
PRODUCTS, LLC.

Sheet 2 of 3

BOILERPLATE
DRAWING.
NOT FOR
CONSTRUCTION.

Certified only with seal,
signature, and date