


FNAME

REVDATE

USER

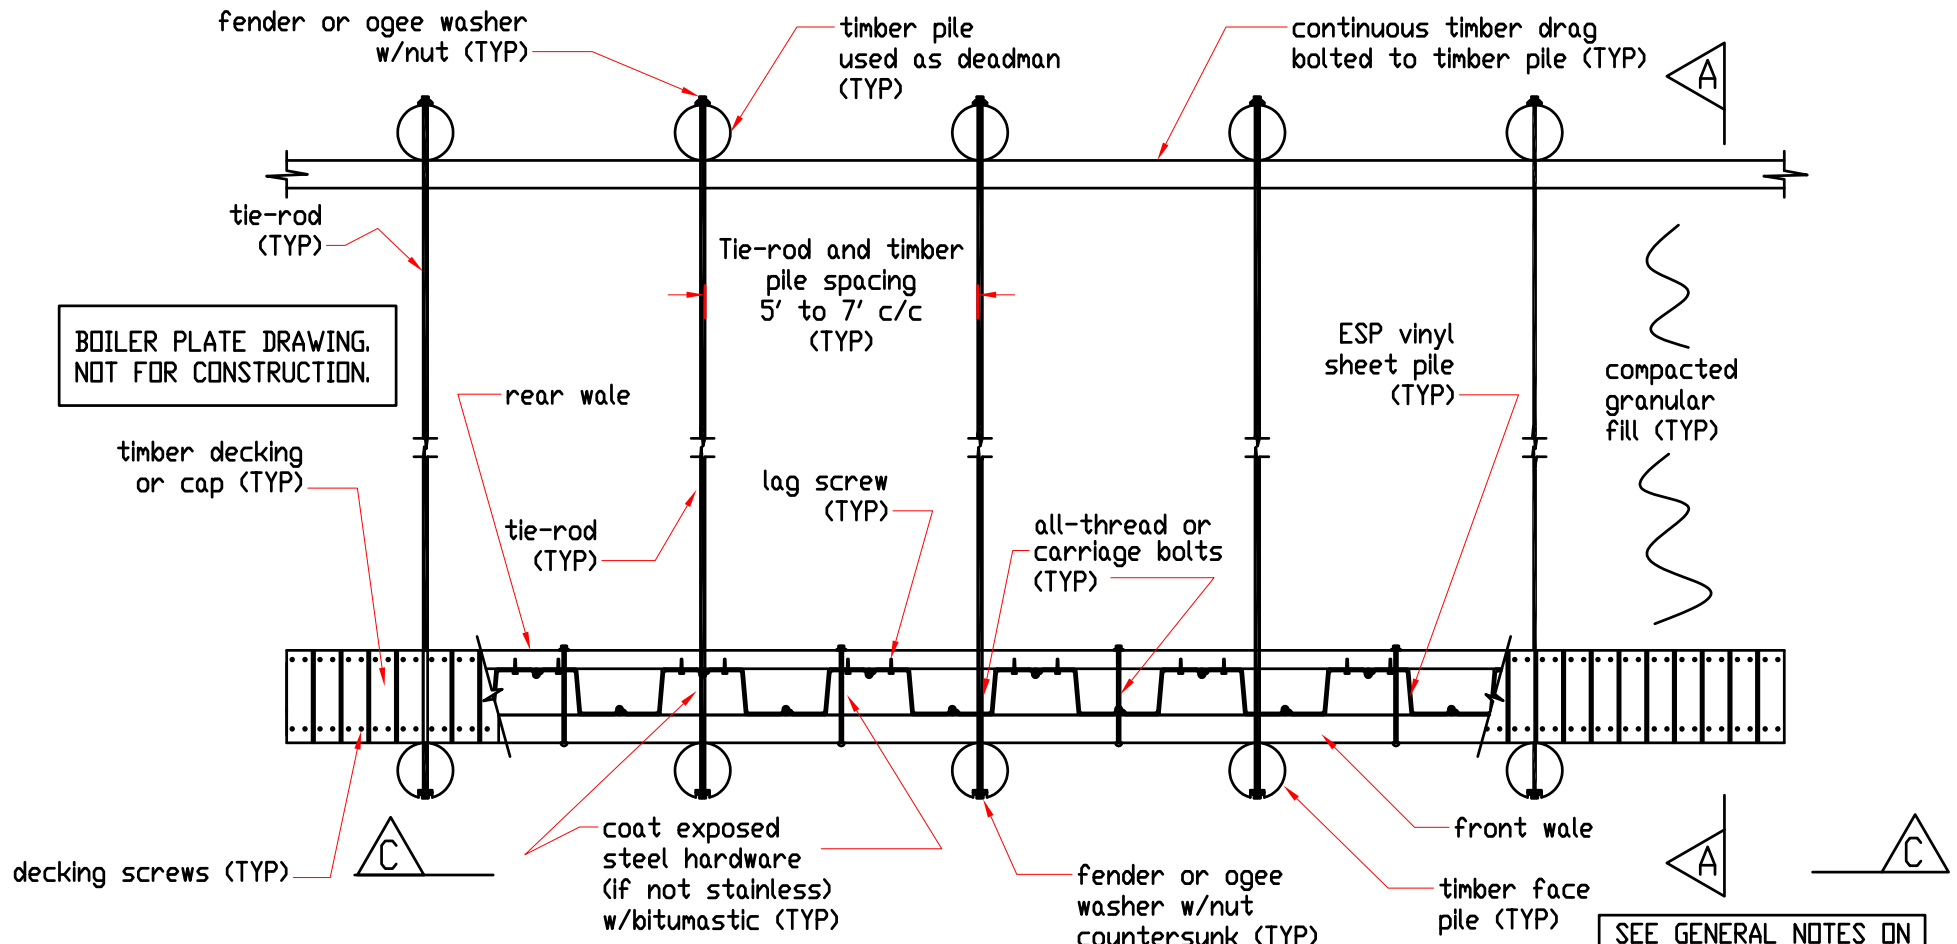

**BOILER PLATE DRAWING.  
NOT FOR CONSTRUCTION.**

**SEE GENERAL NOTES ON  
OTHER SHEET**

**PLAN VIEW OF NAVY STYLE BULKHEAD (View B-B)**



**Scale:** NTS

**Date:** 8/3/05

Everlast Synthetic Products, LLC  
1000 Wyngate Pkwy,S-100  
Woodstock, GA 30189  
(800)687-0036

**Project:**  
Waterline Development  
12890 Anywhere Street  
Shorline, MD 21842

THIS DRAWING CONTAINS PROPRIETARY INFORMATION, WHICH IS THE PROPERTY OF EVERLAST SYNTHETIC PRODUCTS, LLC AND SHALL NOT BE COPIED, REPRODUCED, OR MADE AVAILABLE TO THIRD PARTIES WITHOUT PRIOR WRITTEN PERMISSION FROM EVERLAST SYNTHETIC PRODUCTS, LLC.

Sheet 3 of 3

**BOILER PLATE DRAWING.  
NOT FOR CONSTRUCTION.**

Certified only with seal, signature, and date