



FNAME

REVDATE

USER

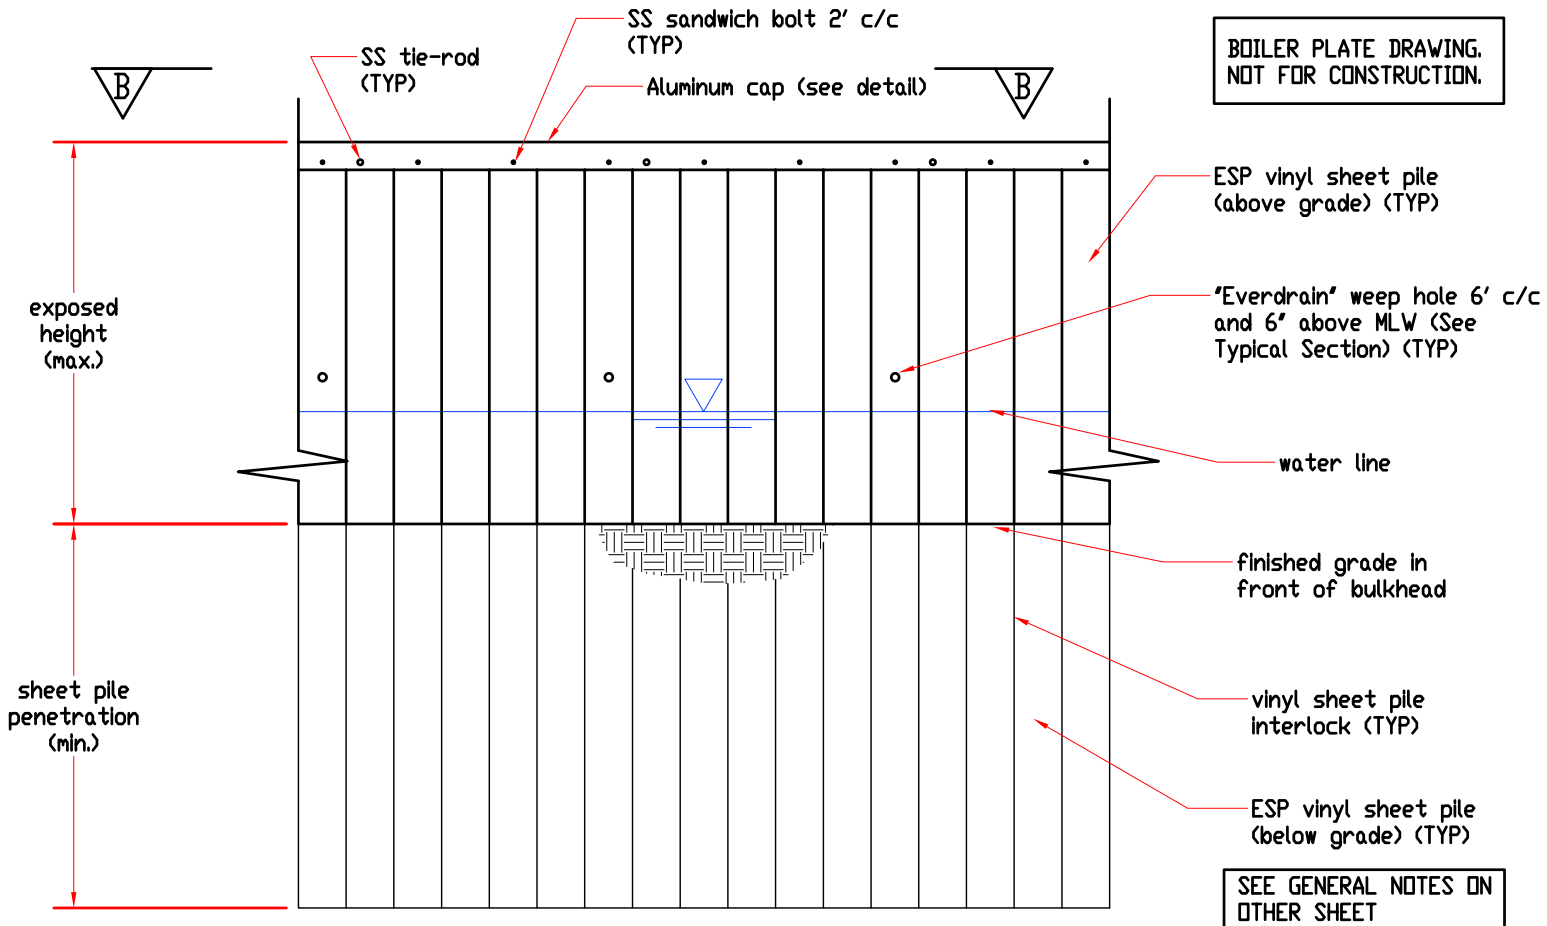

BOILER PLATE DRAWING.
NOT FOR CONSTRUCTION.

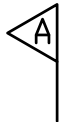

SEE GENERAL NOTES ON
OTHER SHEET



ELEVATION VIEW WITH ALUMINUM CAP (View C-C)

Scale: As noted



Scale: NTS

Date: 8/3/05

Everlast Synthetic Products, LLC
1000 Wyngate Pkwy,S-100
Woodstock, GA 30189
(800)687-0036

Project:
Waterline Development
12890 Anywhere Street
Coastline, FL 33705

THIS DRAWING CONTAINS PROPRIETARY INFORMATION, WHICH IS THE PROPERTY OF EVERLAST SYNTHETIC PRODUCTS, LLC AND SHALL NOT BE COPIED, REPRODUCED, OR MADE AVAILABLE TO THIRD PARTIES WITHOUT PRIOR WRITTEN PERMISSION FROM EVERLAST SYNTHETIC PRODUCTS, LLC.

Sheet 2 of 4

BOILERPLATE DRAWING.
NOT FOR CONSTRUCTION.

Certified only with seal, signature, and date