


USER REVD/DATE FNAME

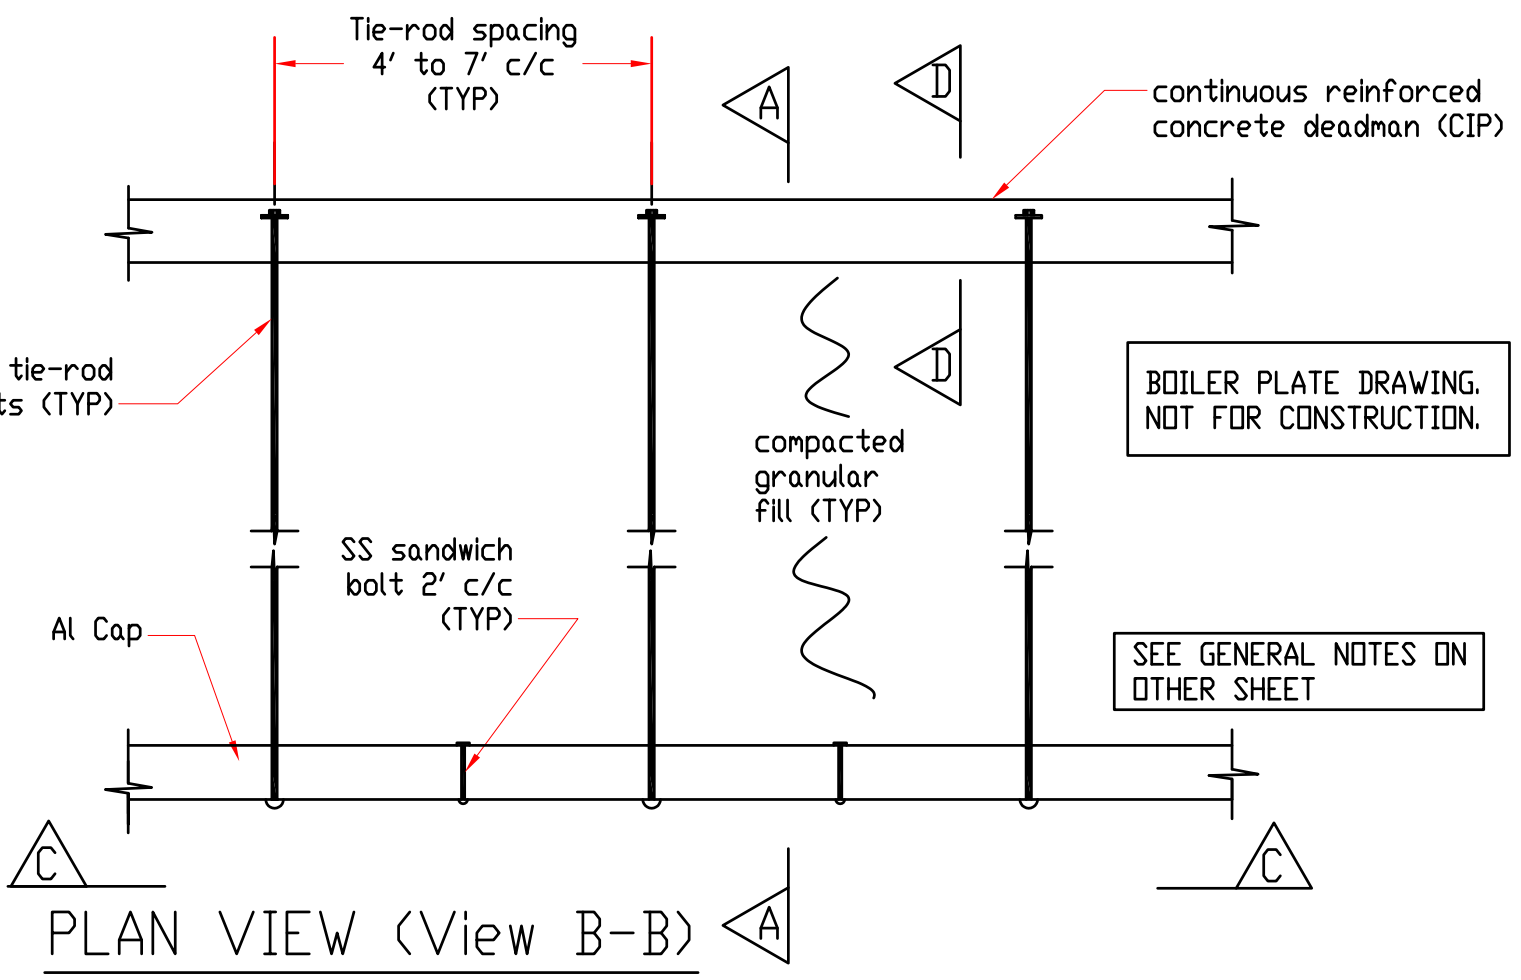

**Scale:** NTS

**Date:** 8/3/05

Everlast Synthetic Products, LLC  
 1000 Wyngate Pkwy, S-100  
 Woodstock, GA 30189  
 (800)687-0036

**Project:**  
 Waterline Development  
 12890 Anywhere Street  
 Coastline, FL 33705

THIS DRAWING CONTAINS PROPRIETARY INFORMATION, WHICH IS THE PROPERTY OF EVERLAST SYNTHETIC PRODUCTS, LLC AND SHALL NOT BE COPIED, REPRODUCED, OR MADE AVAILABLE TO THIRD PARTIES WITHOUT PRIOR WRITTEN PERMISSION FROM EVERLAST SYNTHETIC PRODUCTS, LLC.

Sheet 3 of 4

BOILER PLATE DRAWING. NOT FOR CONSTRUCTION.

Certified only with seal, signature, and date